
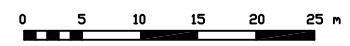


Blok A (Stadioncenter)

Westpark

Blok B (Coubertincenter)

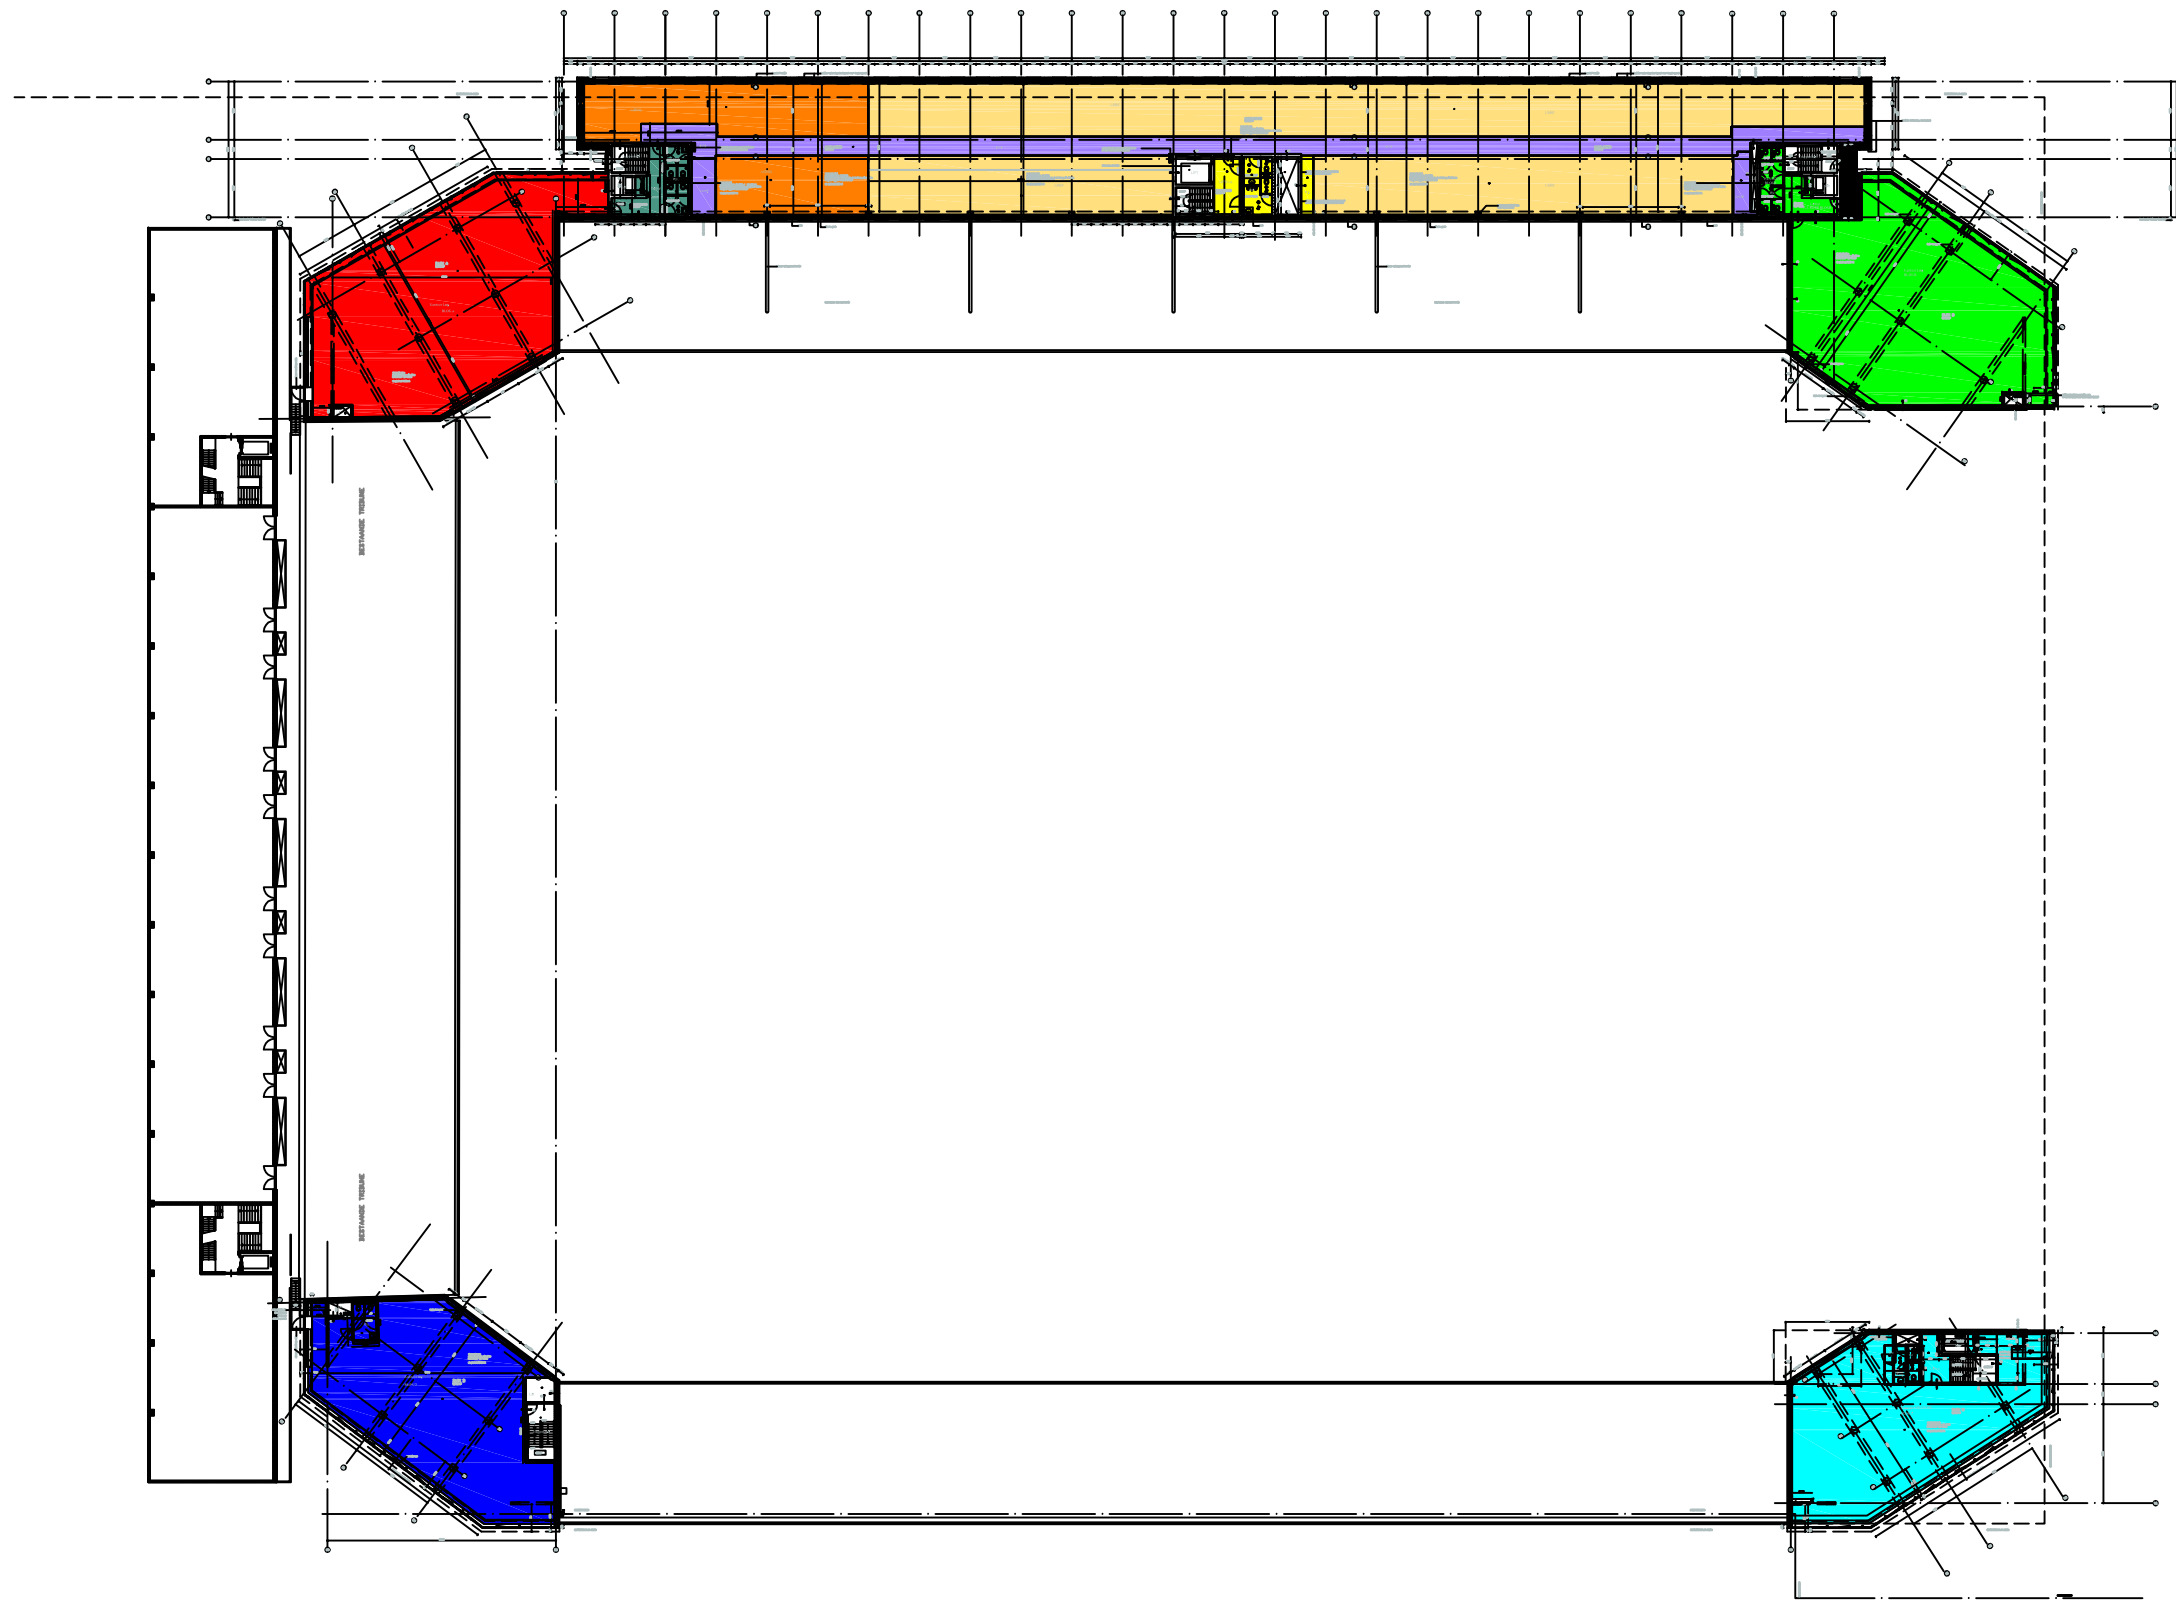

Blok D (Olympiacenter)

Blok C (Marathoncenter)

Plattegrond: Verdieping 3

| | | | |
|--|--|--|--|
| | | Wijkverdelingen 100 Postbus 100 6200 AC Maastricht (088) 861 99 71 (tel.) (088) 869 99 79 (fax) Email adres (CAD Postbus): PROJECT_MAASTRICHT@HASKONING.NL | |
| OPDRACHTGEVER : STICHTING BPF BOUW P/A GEUSSELTWEG 43 C 6225 XS MAASTRICHT | | | |
| PROJECT : GEBOUW PORTA MOSAE GEUSSELTWEG (STADION) MAASTRICHT | | | |
| ONDERWERP : NEN 2580 METING VERDIEPING 3 | | PROJECTNUMMER 2007.5986 | |
| Wjk. A 11-02-2008 Wjk. B 20-03-2008 Wjk. C 25-03-2008 Wjk. D 07-04-2008 Wjk. E 14-04-2008 Wjk. F 03-11-2008 | Wjk. G Wjk. H Wjk. I Wjk. J Wjk. K Wjk. L | GETEKEND <i>F. Oledam</i> DATUM 09-01-2008 | FORMAAT A3 SCHAAL N.V.T. FILENAAM (CAD) V3-5986 CERTIFICAAT NR. 1966 H7 |

auteursrechten volgens de wet